


总装厂一楼平面布局图方案二

北

2020.04.21

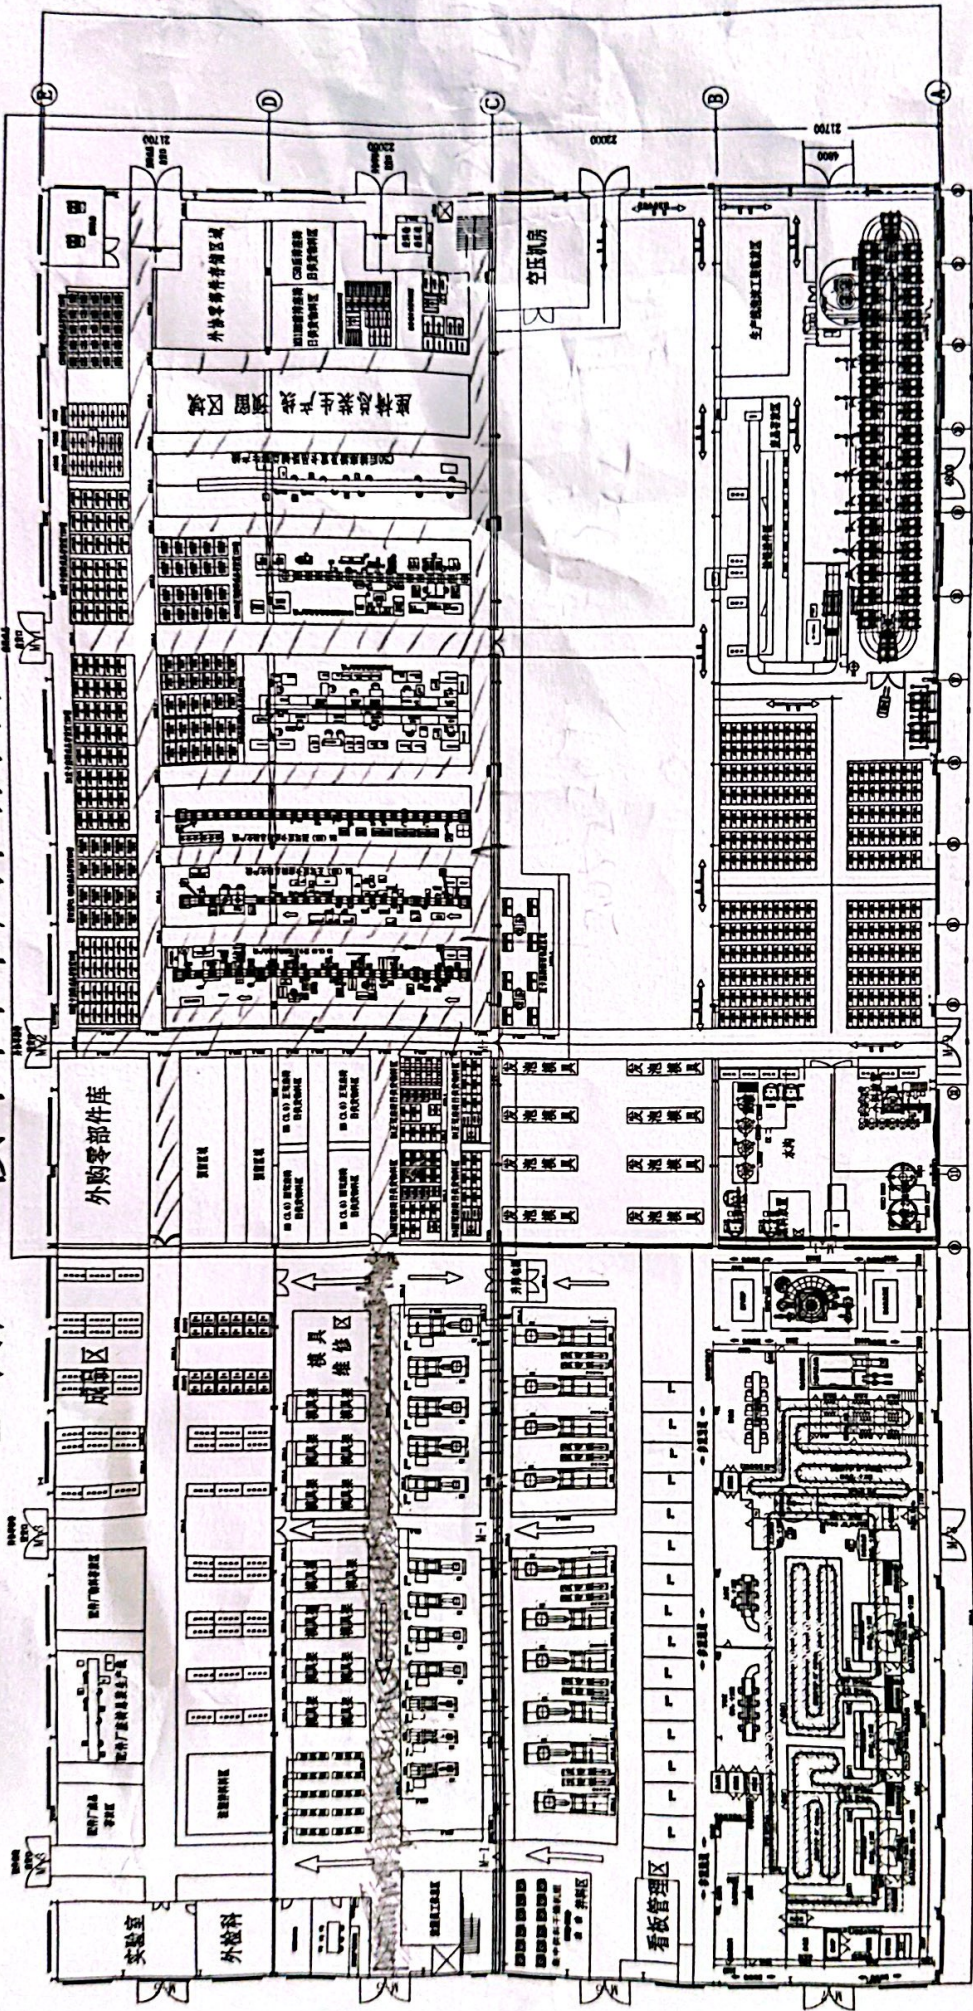

021 1320

021 17 120

