


# 金属件厂一楼平面布局图方案一

2020.05.31

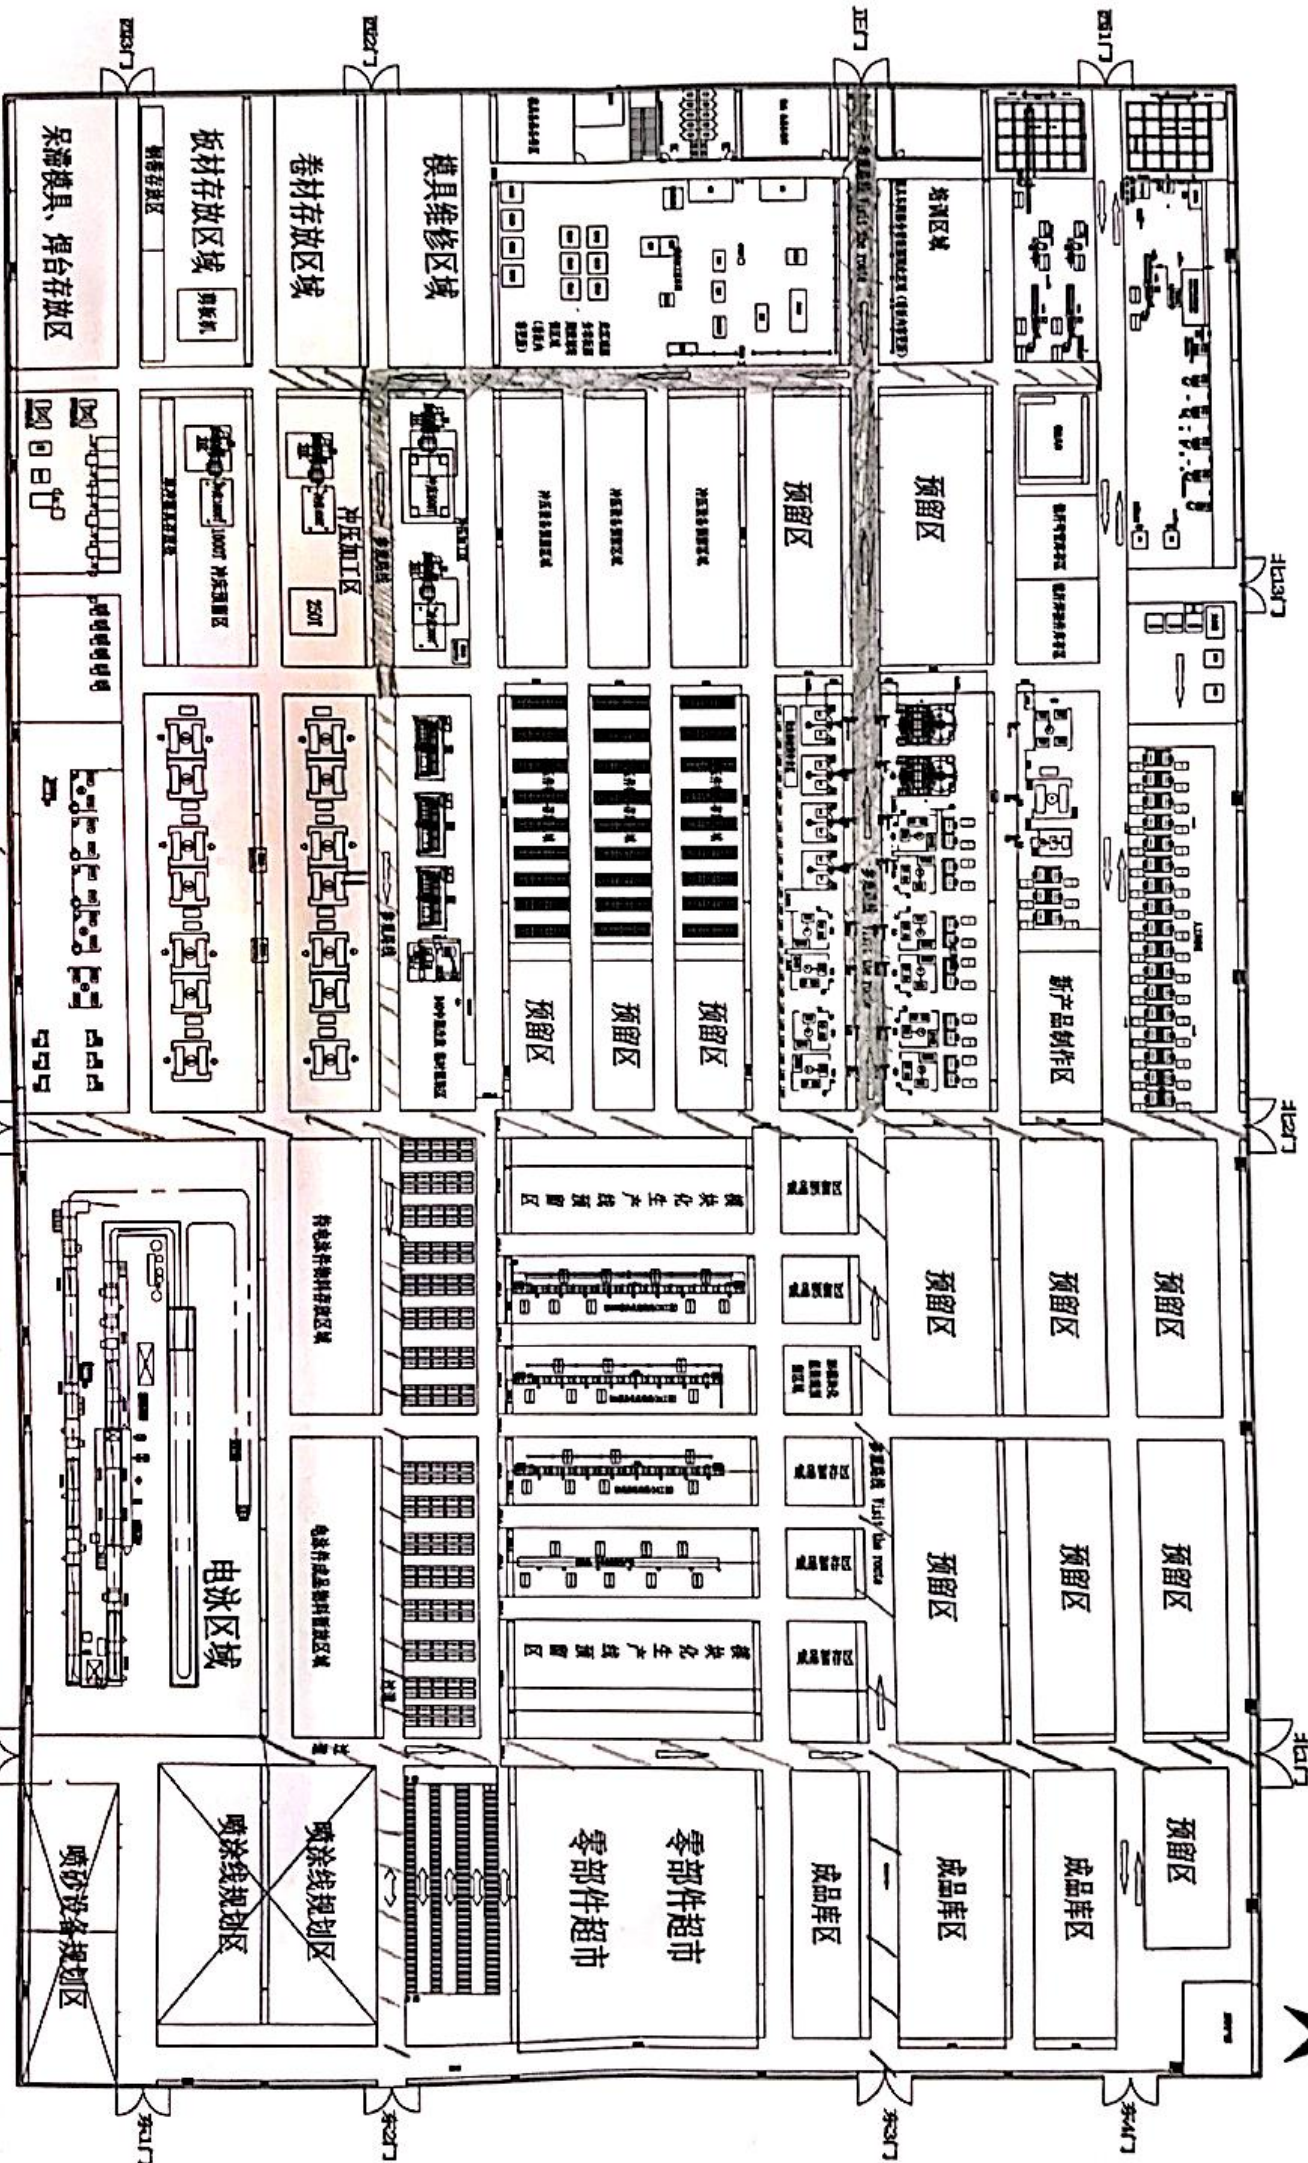

新 142

4. 510