


83324

40300

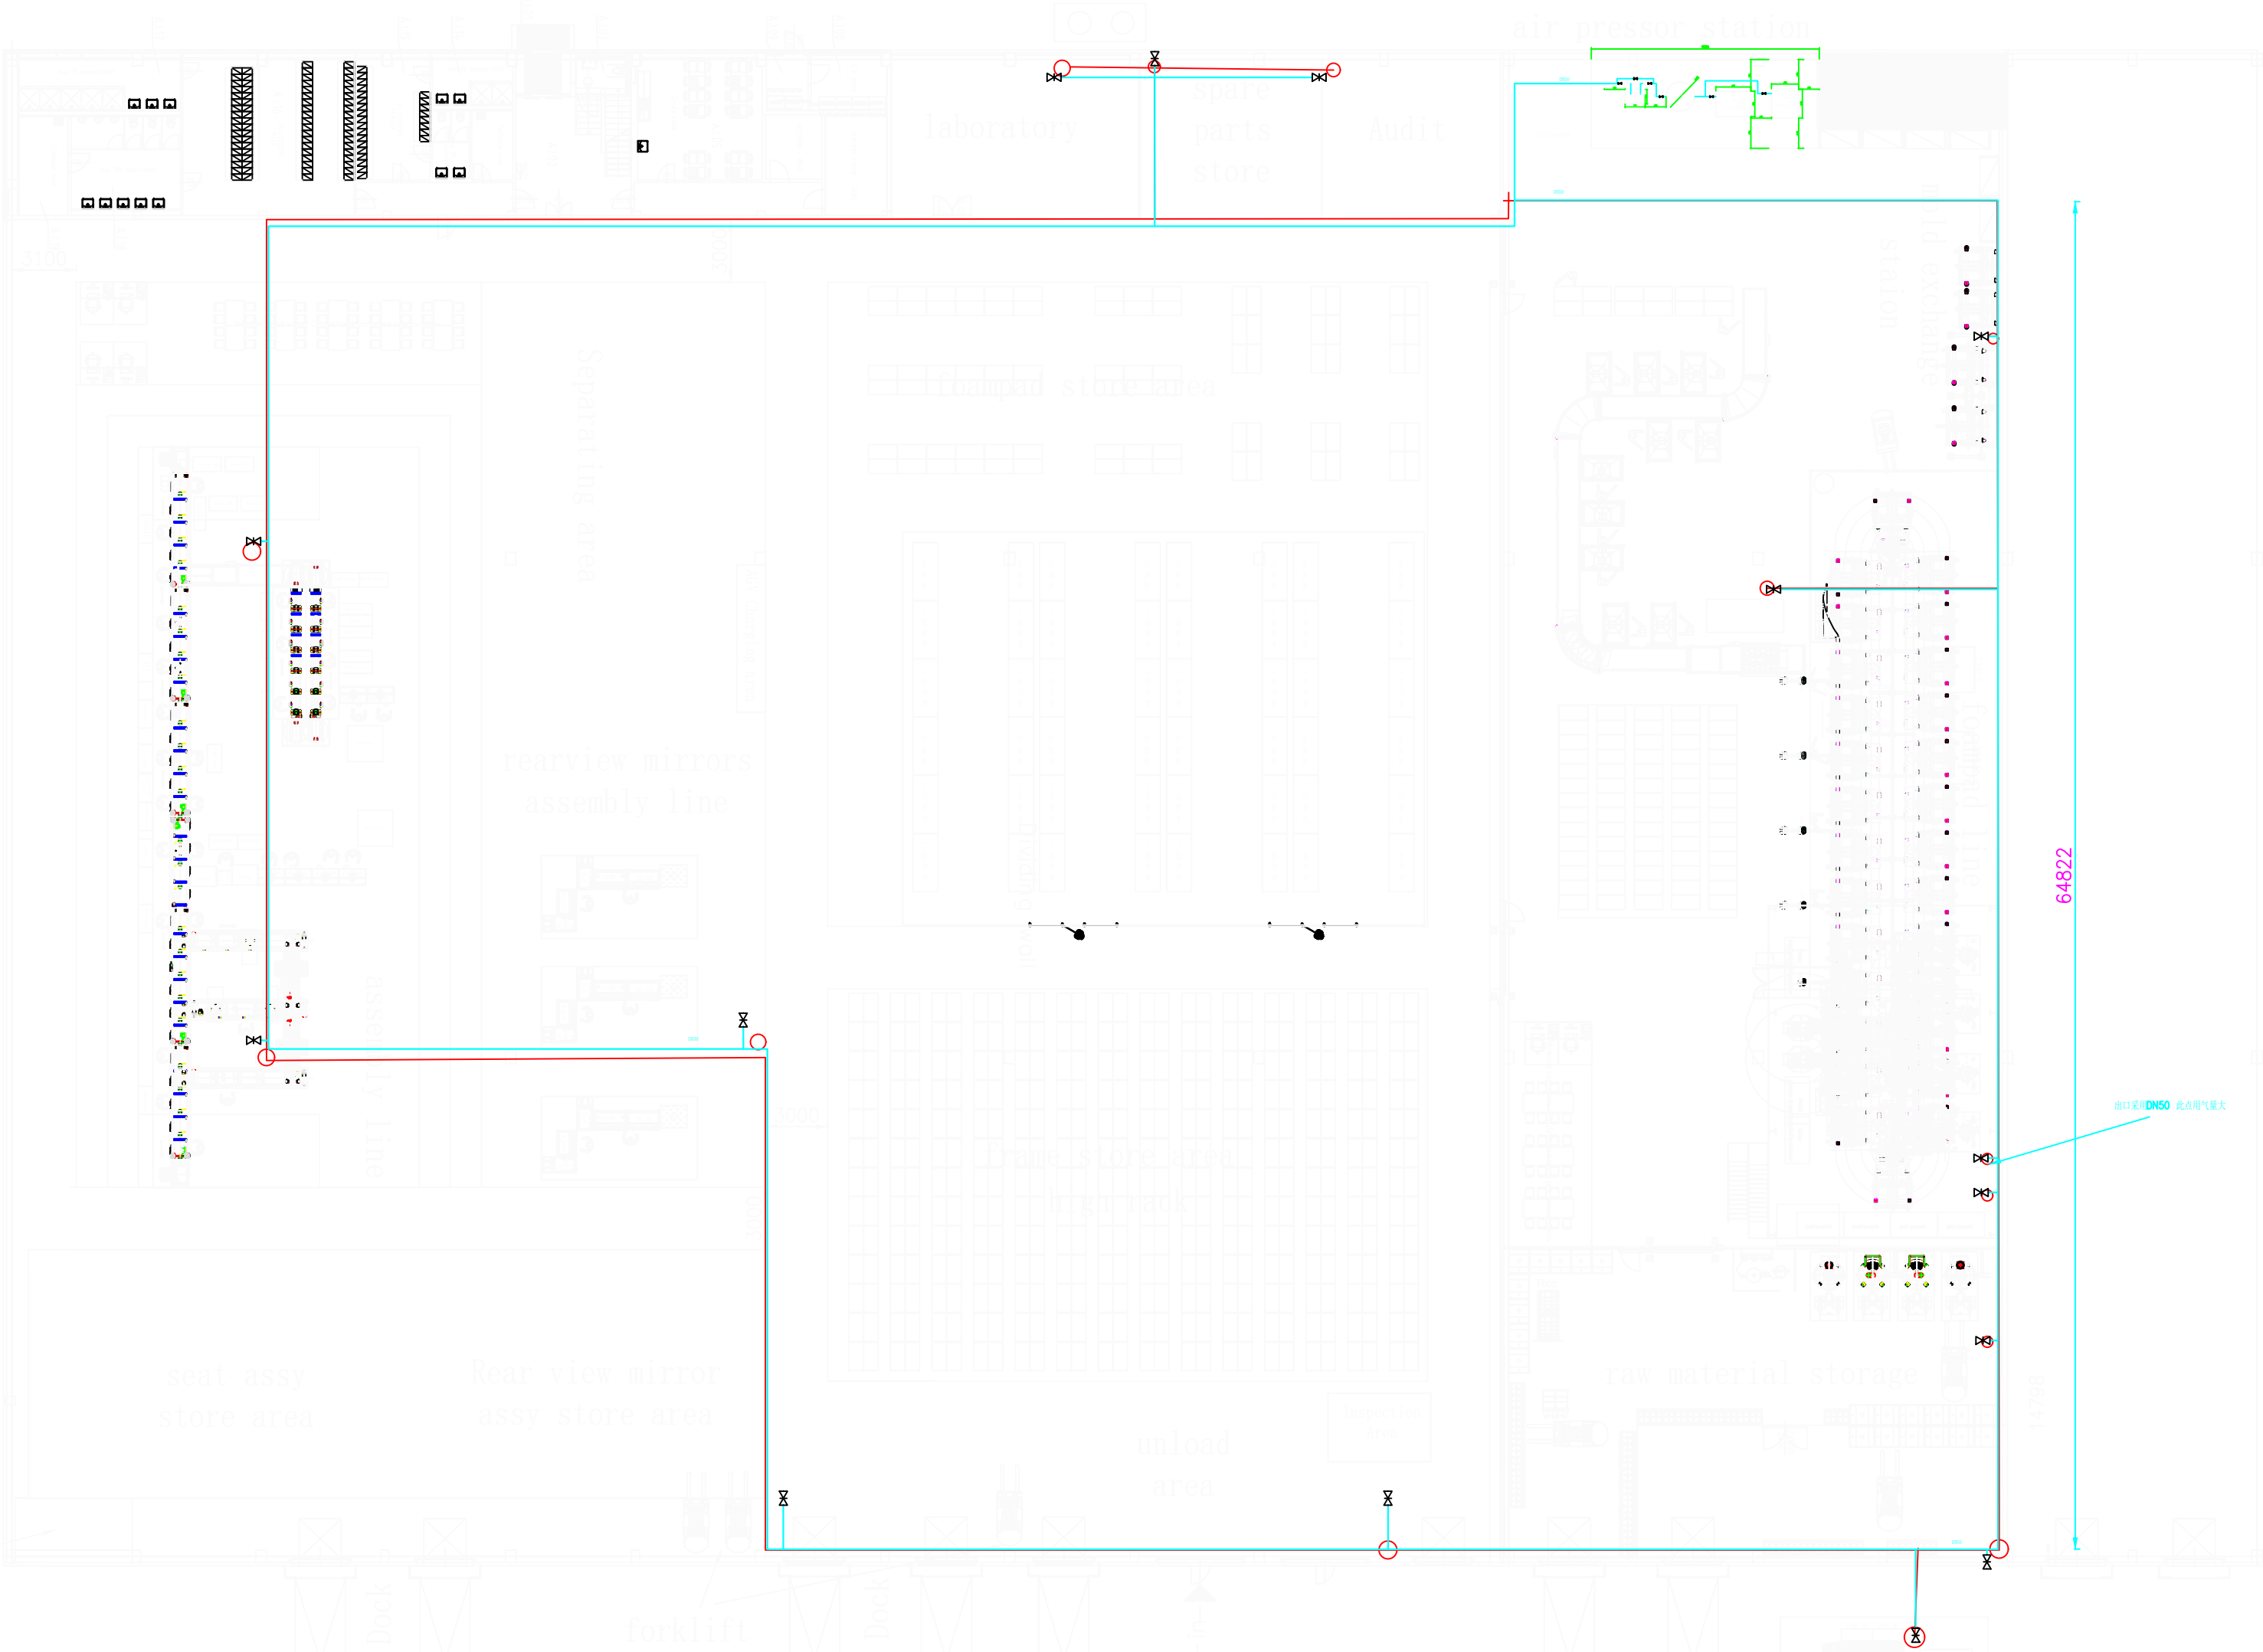

64822

出口采用DN50 此点用气量大

14788

ive  
ct  
1